


**NOTES**  
 This drawing to be read in conjunction with all relevant Architects and Engineers Drawings and Specifications  
 Do not scale - use figured dimensions only  
 Levels are given in metres and relate to Local Datum  
 All dimensions are given in millimetres  
 All dimensions to be checked on site

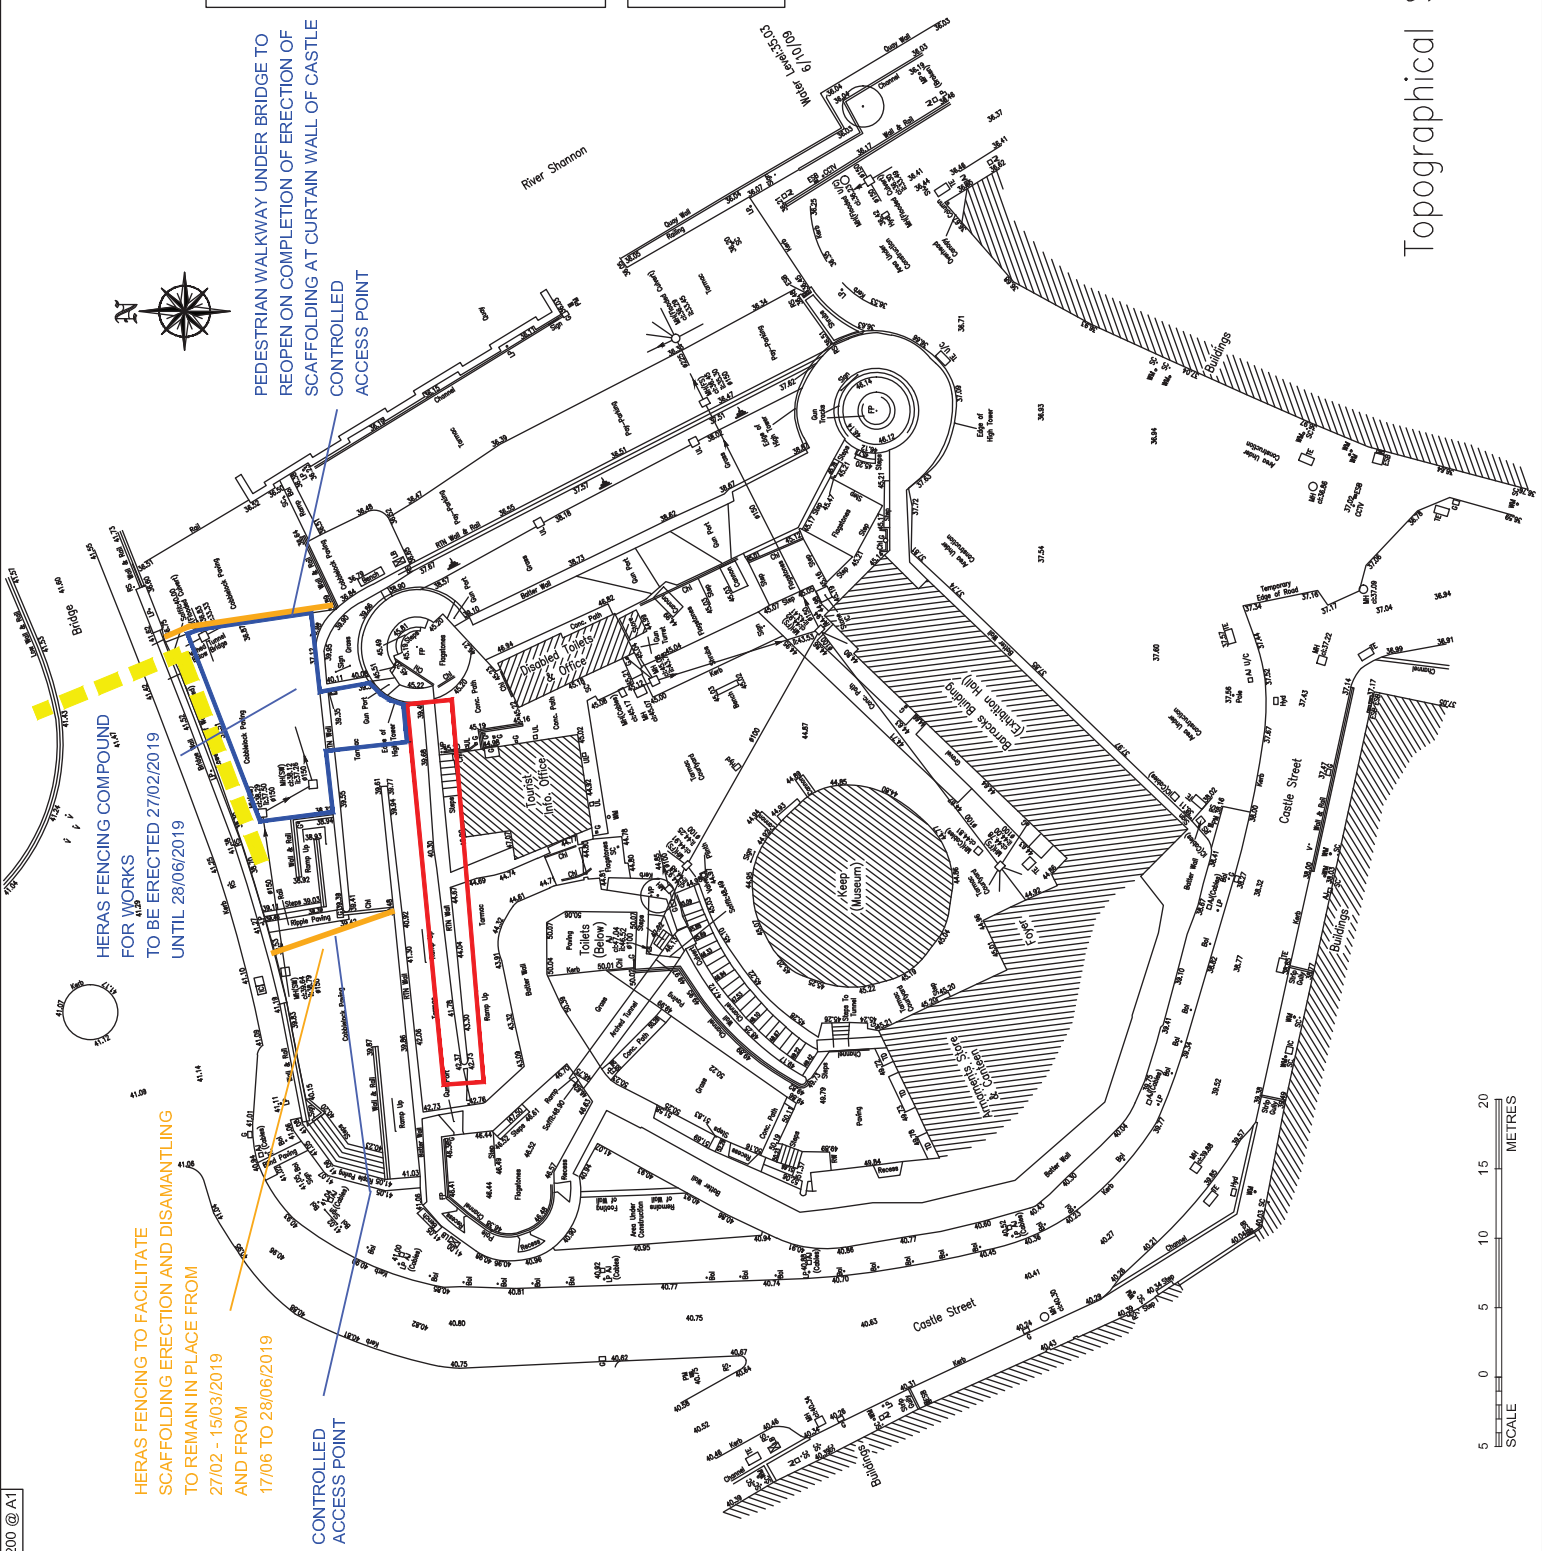

Legend	
• MP	Mooring Post
• PM	Parking Meter
• PB	Postbox
• RS	Road Sign
10.21	Spot Level
• SC	Stop Cock
• SV	Sluice Valve
□ TE	Telecom Cover
□ TP	Telephone Pole
□ TK	Telephone Box/Kiosk
□ TV	Television Cover
□ TL	Traffic Light
□ TR	Traffic Signal Cover
□ TD	Trap Door
□ T	Tree
□ UL	Upflight
• V	Valve
□ WM	Water Meter
□ AJ	Armstrong Junction
• Bol	Bol
• BS	Bus Stop
• CCTV	Camera Pole
□ CL	Cellar Light
□ ER	Earth Road
• EP	Electricity Pole
□ ESB	ESB Cover/Box
• FP	Flag Pole
□ G	Gas Cover/Valve
□ Hyd	Gully Trap
□ IC	Hydrant
• LP	Inspection Cover
□ LB	Litter Bin
□ MH	Manhole Cover

KEY	
[Red Line]	CONSERVATION WORKS
[Blue Line]	SET-DOWN & LOADING AREA
[Yellow Line]	PEDESTRIAN ROUTE

EXISTING WALKWAY ALONG SHANNON  
 TO REMAIN OPEN  
 ACCESS / EGRESS FOR DELIVERIES VIA THE ATHLONE  
 FLOOD ALLEVIATION SCHEME COMPOUND

PEDESTRIAN WALKWAY UNDER BRIDGE TO  
 REOPEN ON COMPLETION OF ERECTION OF  
 SCAFFOLDING AT CURTAIN WALL OF CASTLE  
 CONTROLLED  
 ACCESS POINT

HERAS FENCING COMPOUND  
 FOR WORKS  
 TO BE ERECTED 27/02/2019  
 UNTIL 28/06/2019

HERAS FENCING TO FACILITATE  
 SCAFFOLDING ERECTION AND DISMANTLING  
 TO REMAIN IN PLACE FROM  
 27/02 - 15/03/2019  
 AND FROM  
 17/06 TO 28/06/2019

CONTROLLED  
 ACCESS POINT

**PROJECT**

Athlone Castle, Co. Westmeath

**DRAWING**

**SITE LAYOUT PLAN**

National Monuments Service	Scale	1:200 @ A1
	Date	21/02/2019
	Drawn by	J. O'Brien
	Surveyed by	
	Site Also Drg. No.	
	Purpose Of Issue:	HOARDING LAYOUT
	Drawing No.	



Topographical Survey

